


LOCATION MAP

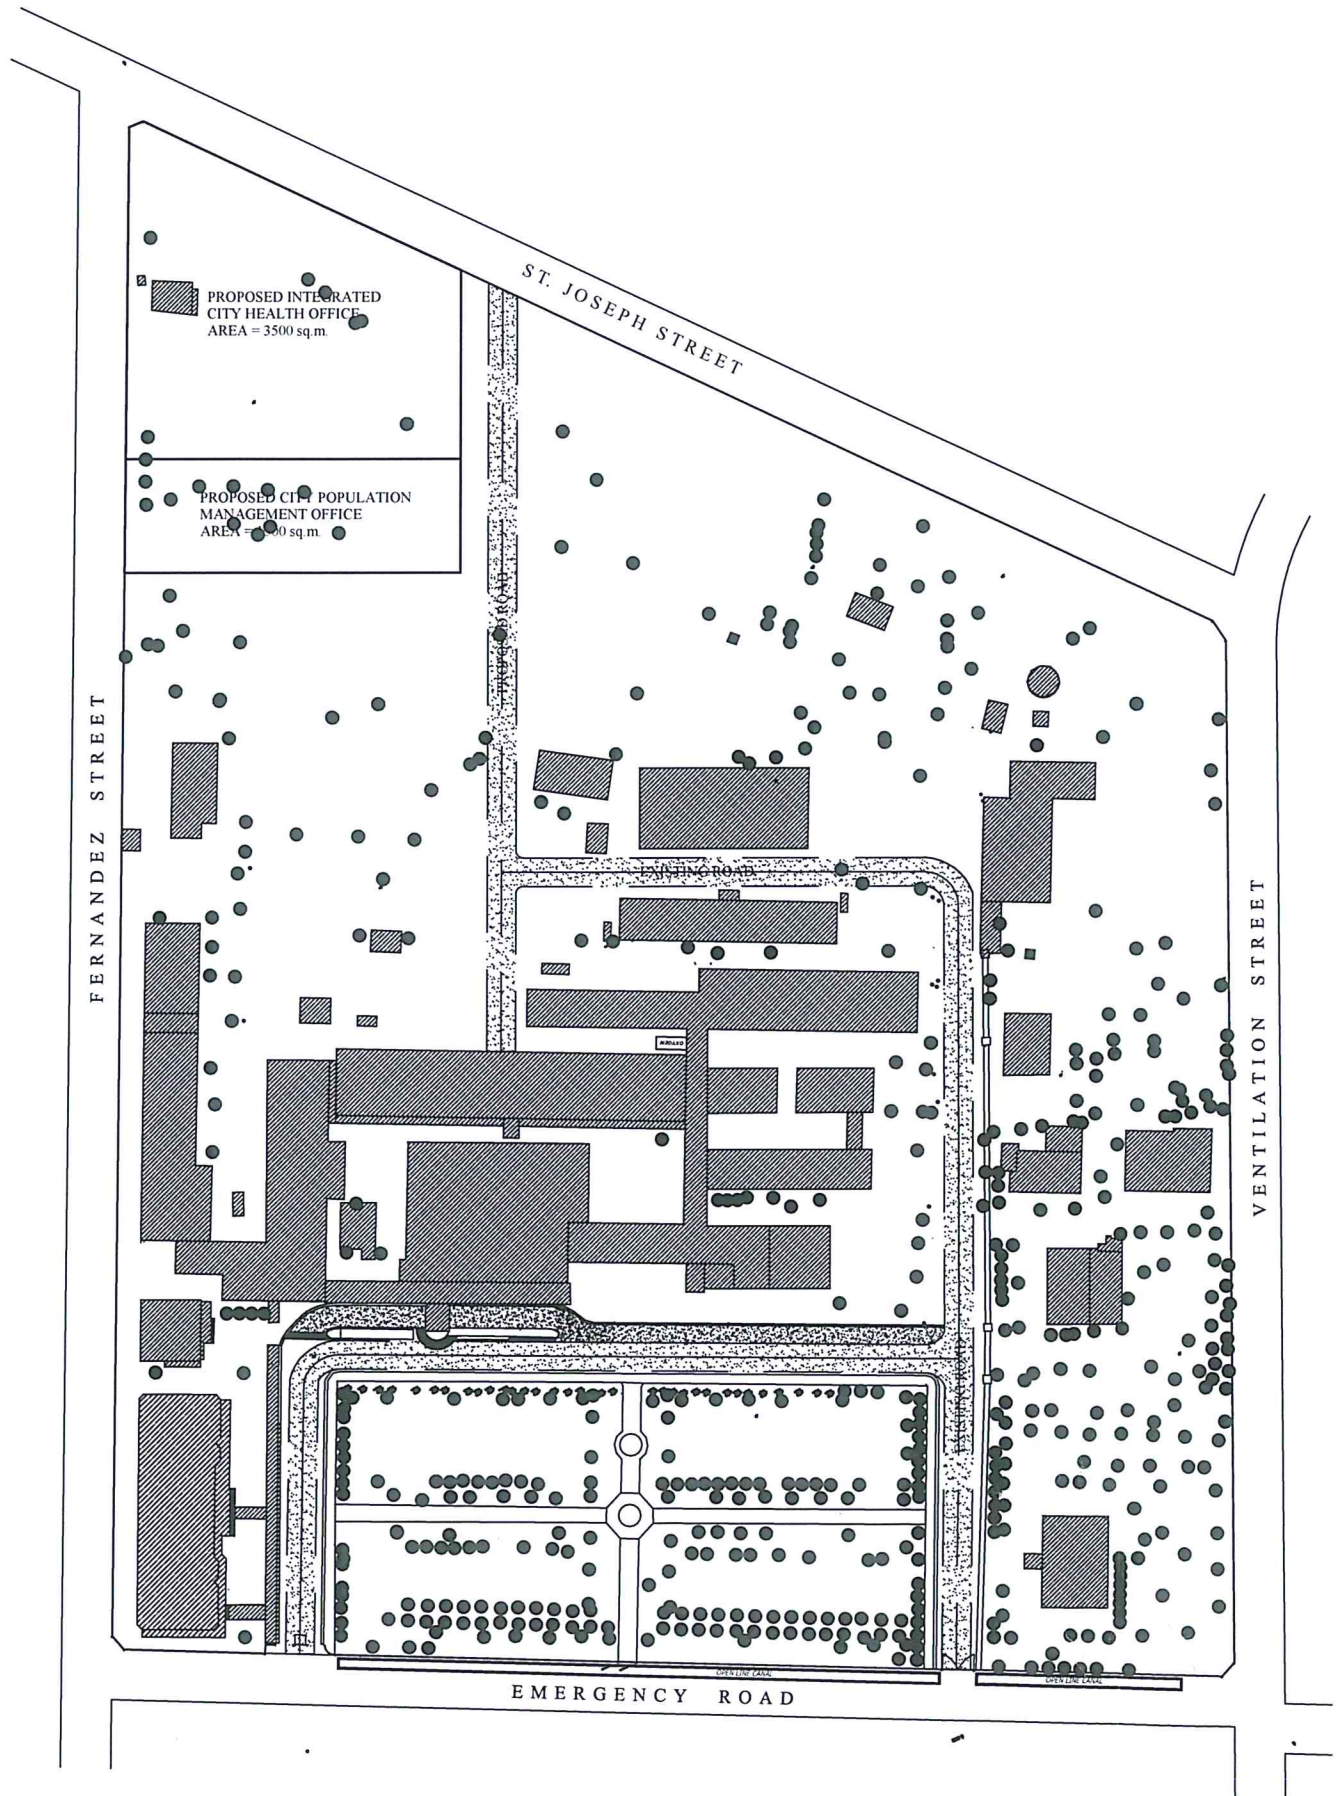

# STRUCTURAL SKETCH PLAN

OF  
DR. JORGE P. ROYECA HOSPITAL  
COMPOUND

AS PREPARED FOR  
CITY GOVERNMENT OF GENERAL SANTOS

SITUATED IN THE

BARANGAY OF: LAGAO  
MUN/CITY OF: GENESAL SANTOS  
PROVINCE OF: SOUTH COTABATO  
ISLAND OF: MINDANAO  
CONTAINING AN AREA OF 5,000 SQ.M.  
SCALE 1: 1500

PREPARED BY:

*[Signature]*  
**DUTCHES R. DARIAGAN**  
SURVEY SECTION

CHECKED BY:

*[Signature]*  
**LARNIE S. RODRIGUEZ**  
PLANNING AND PROGRAMMING DIVISION CHIEF

SUBMITTED TO:

*[Signature]*  
**EMERALD P. SIGNAR**  
ACTING CITY ENGINEER